



# FLEXIBLE CONNECTIONS FOR VOID SLAB INSTALLATIONS - FLEXITEC


## SUITS A & S CLASS SITES

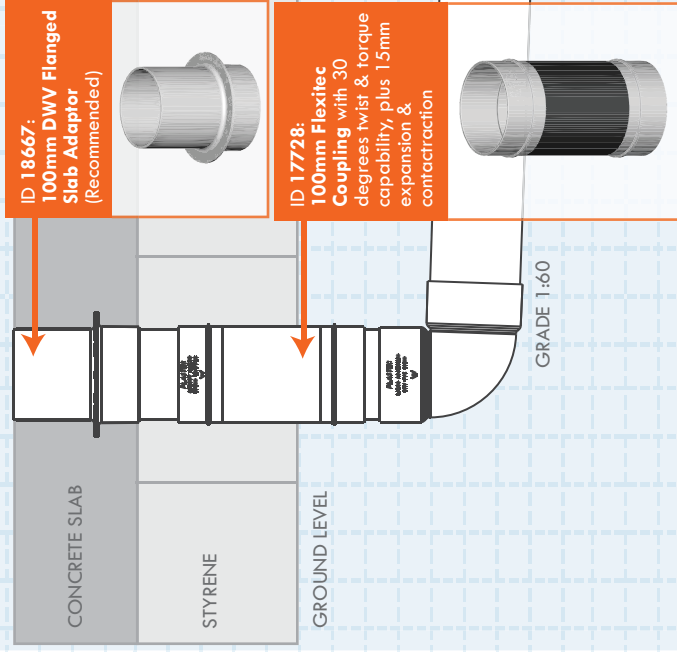


## SUITS M, H1/H1-D & H2/H2-D CLASS SITES

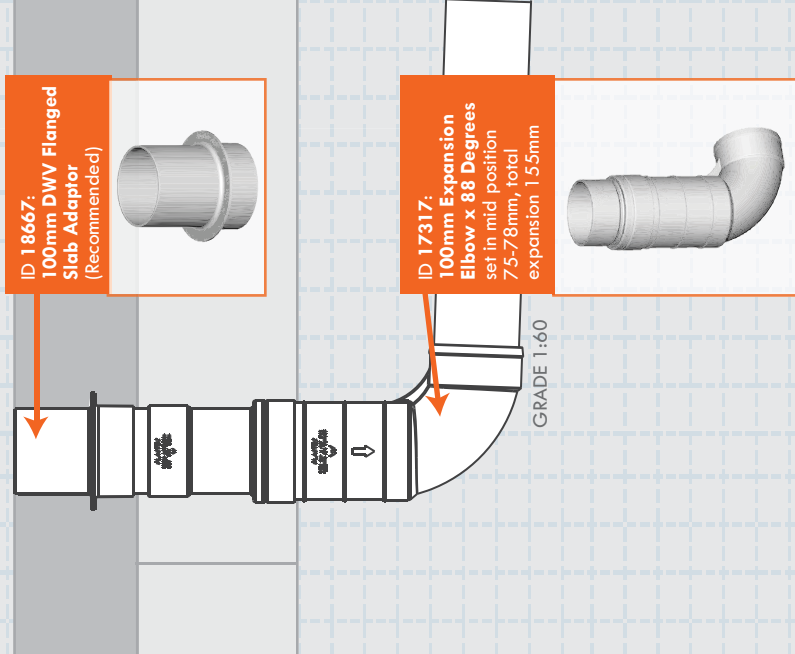

## SUITS H2/H2-D & E/E-D CLASS SITES

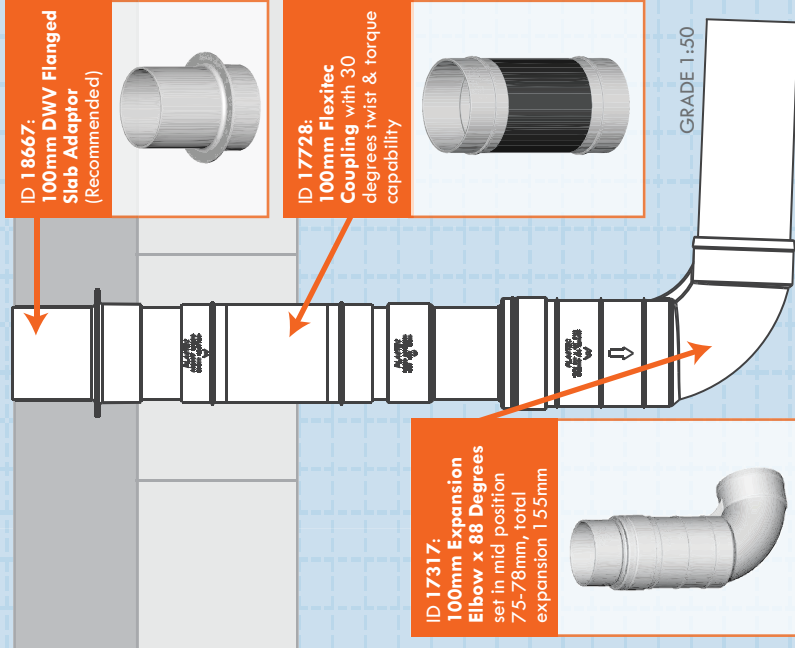

## SOIL CLASSIFICATIONS

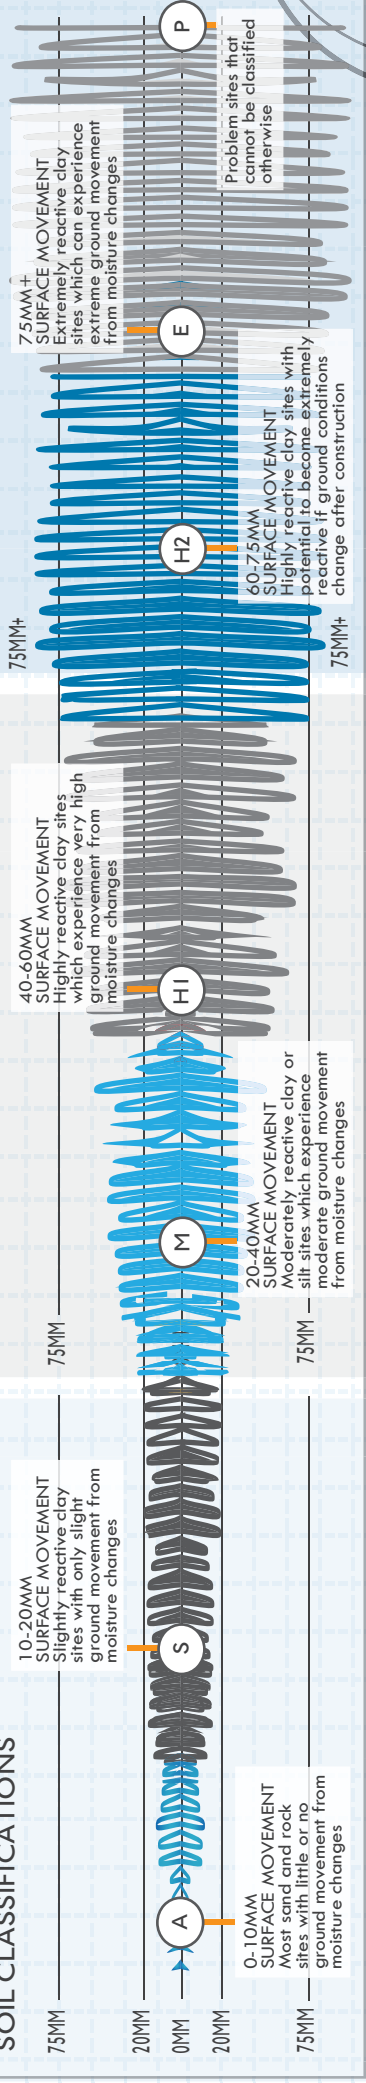

# FLEXIBLE CONNECTIONS FOR VOID SLAB INSTALLATIONS - COMBINATION JOINT

SUITS A & S CLASS SITES

SUITS M, H1/H1-D & H2/H2-D CLASS SITES

SUITS H2/H2-D & E/E-D CLASS SITES

